



- Site boundary
- Existing dark corridors retained (<0.5 lux)
- Existing lux levels to be reduced (<0.5 lux)

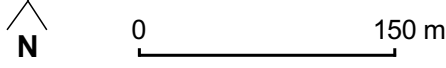

Project Dorset Innovation Park LDO
 Drawing Title **Lighting Strategy for Bats**
 Scale As Shown (Approximate)
 Drawing No. 11286/P10A
 Date July 2018
 Checked LB/HM



Lion House, Rowcroft, Stroud, Gloucestershire GL5 3BY
 T: 01453 765 500 E: info@tylergrange.co.uk W: www.tylergrange.co.uk

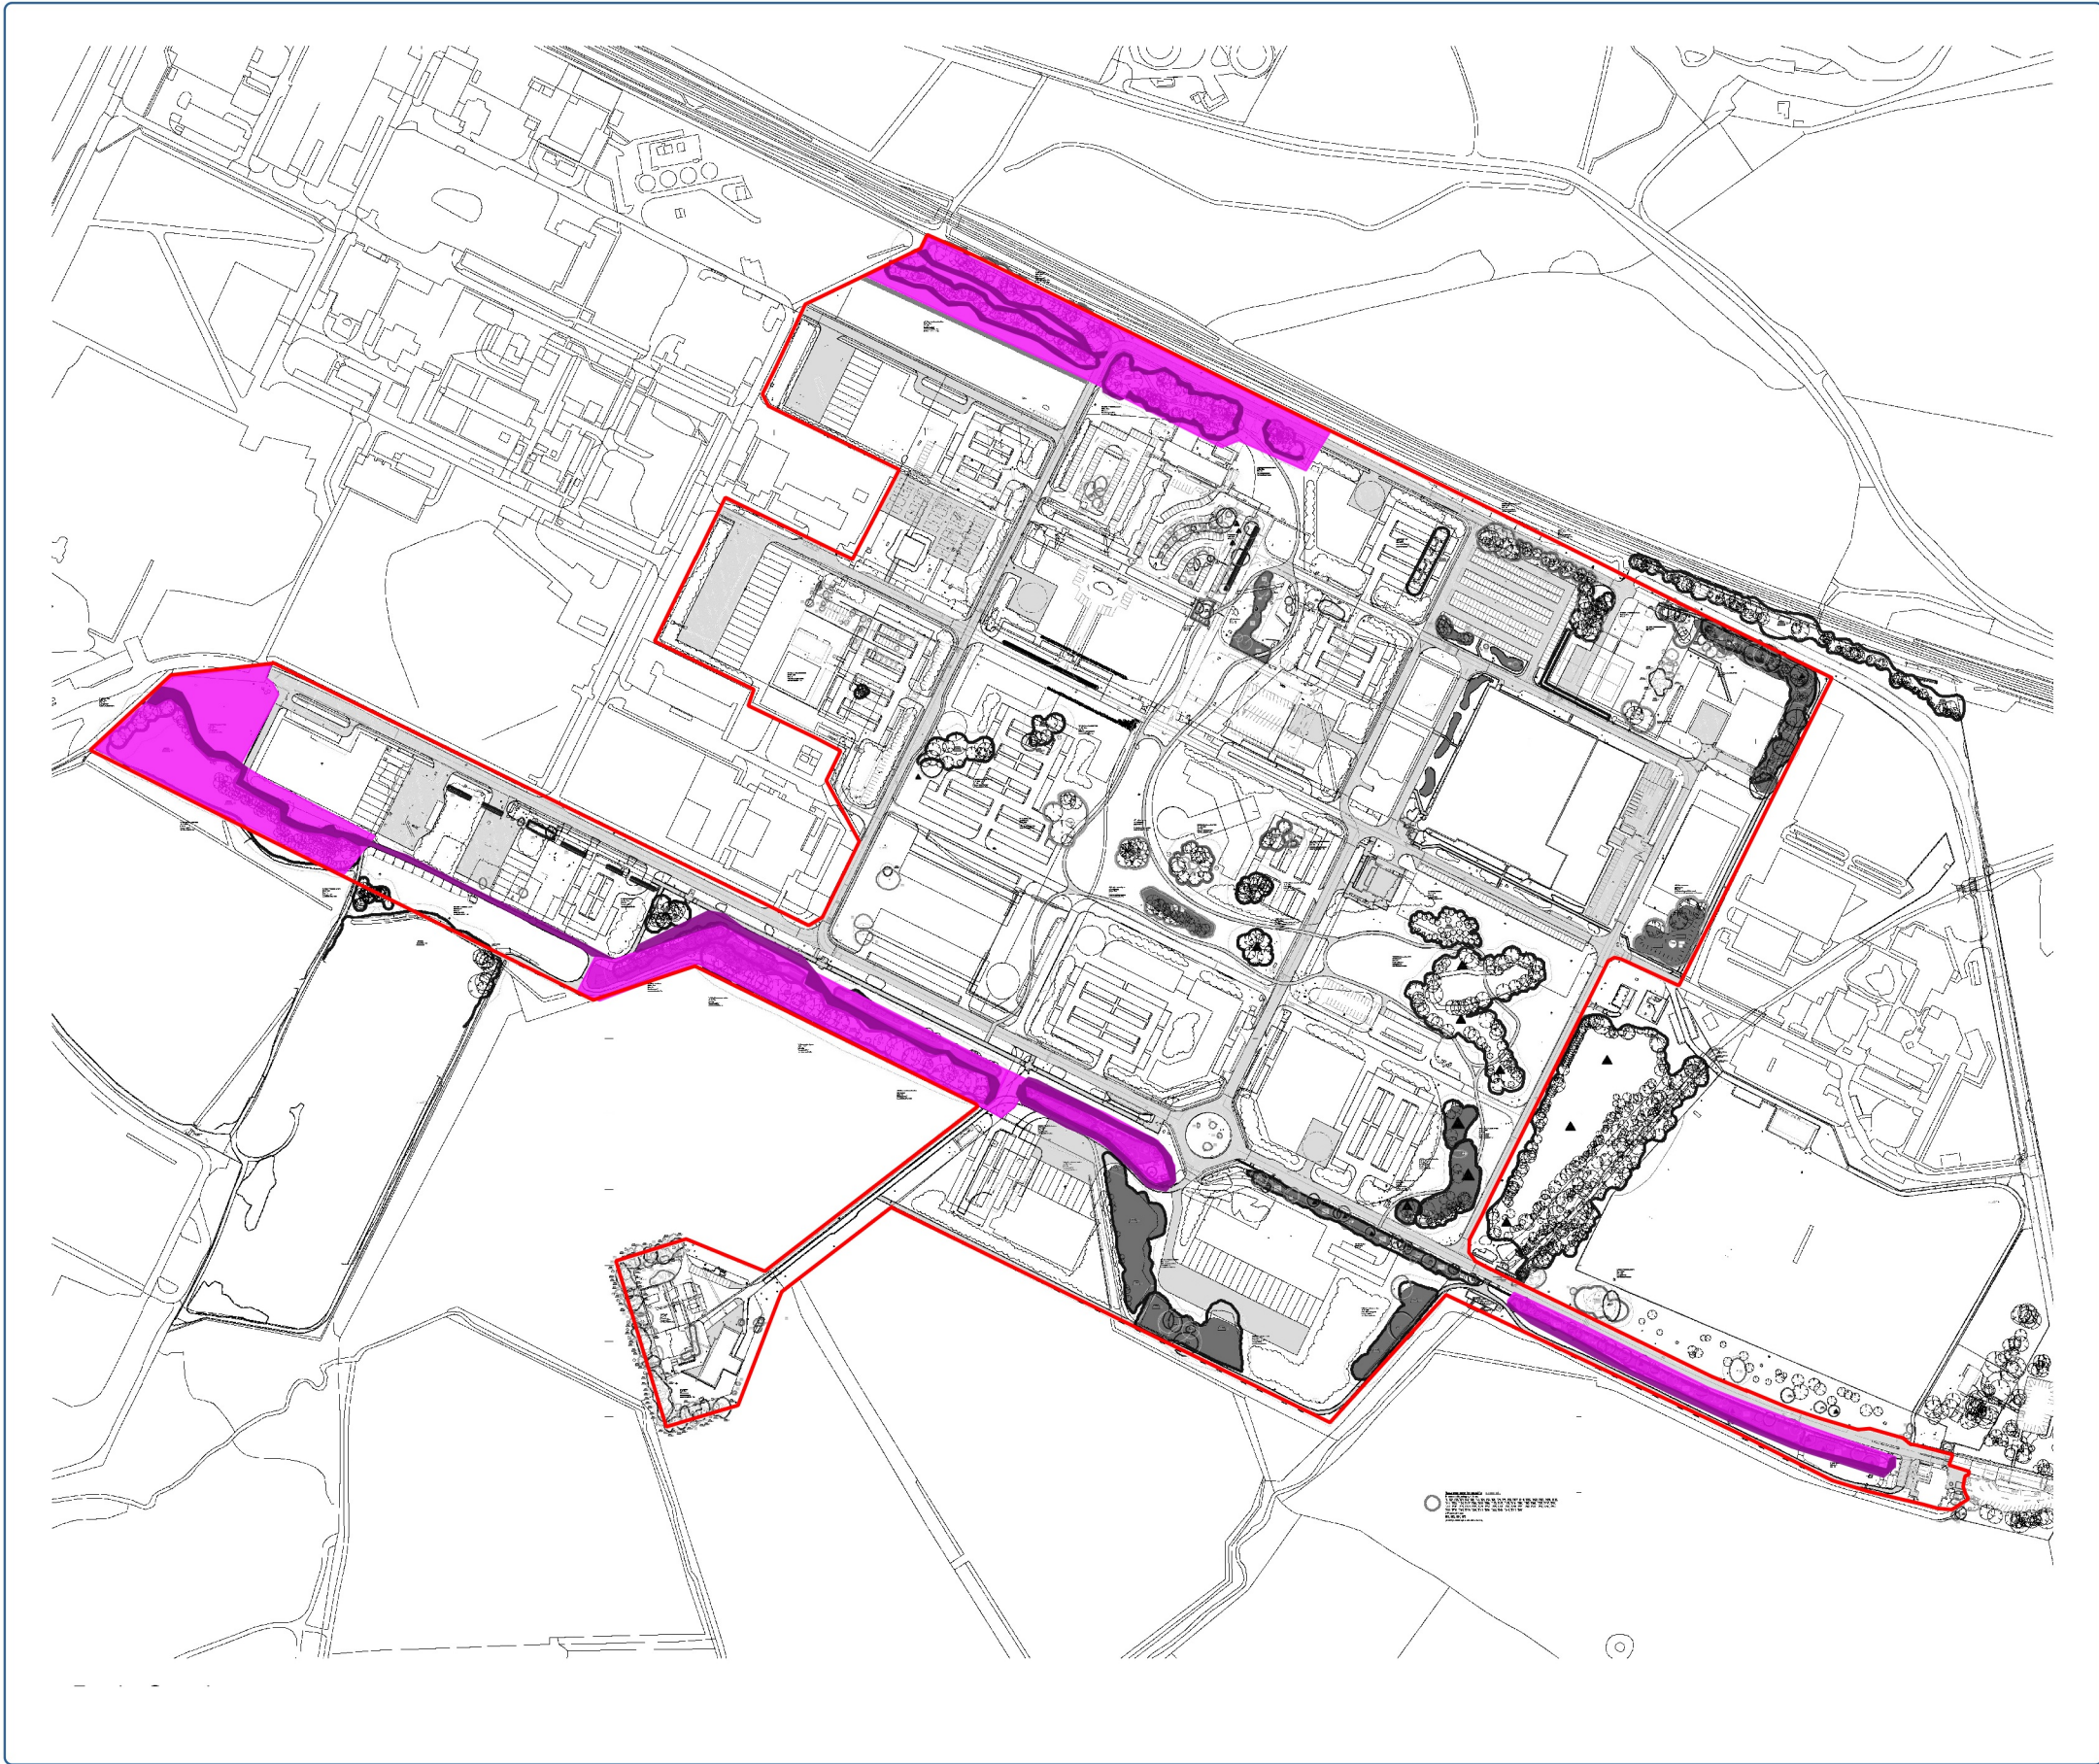

- Site boundary
- Habitats where reptiles recorded during surveys
- Habitats to be managed for reptiles



Project	Dorset Innovation Park LDO
Drawing Title	Habitats to be managed for reptiles
Scale	As Shown (Approximate)
Drawing No.	11286/P11
Date	June 2018
Checked	LB/HM



Lion House, Rowcroft, Stroud, Gloucestershire GL5 3BY
 T: 01453 765 500 E: info@tylergrange.co.uk W: www.tylergrange.co.uk